


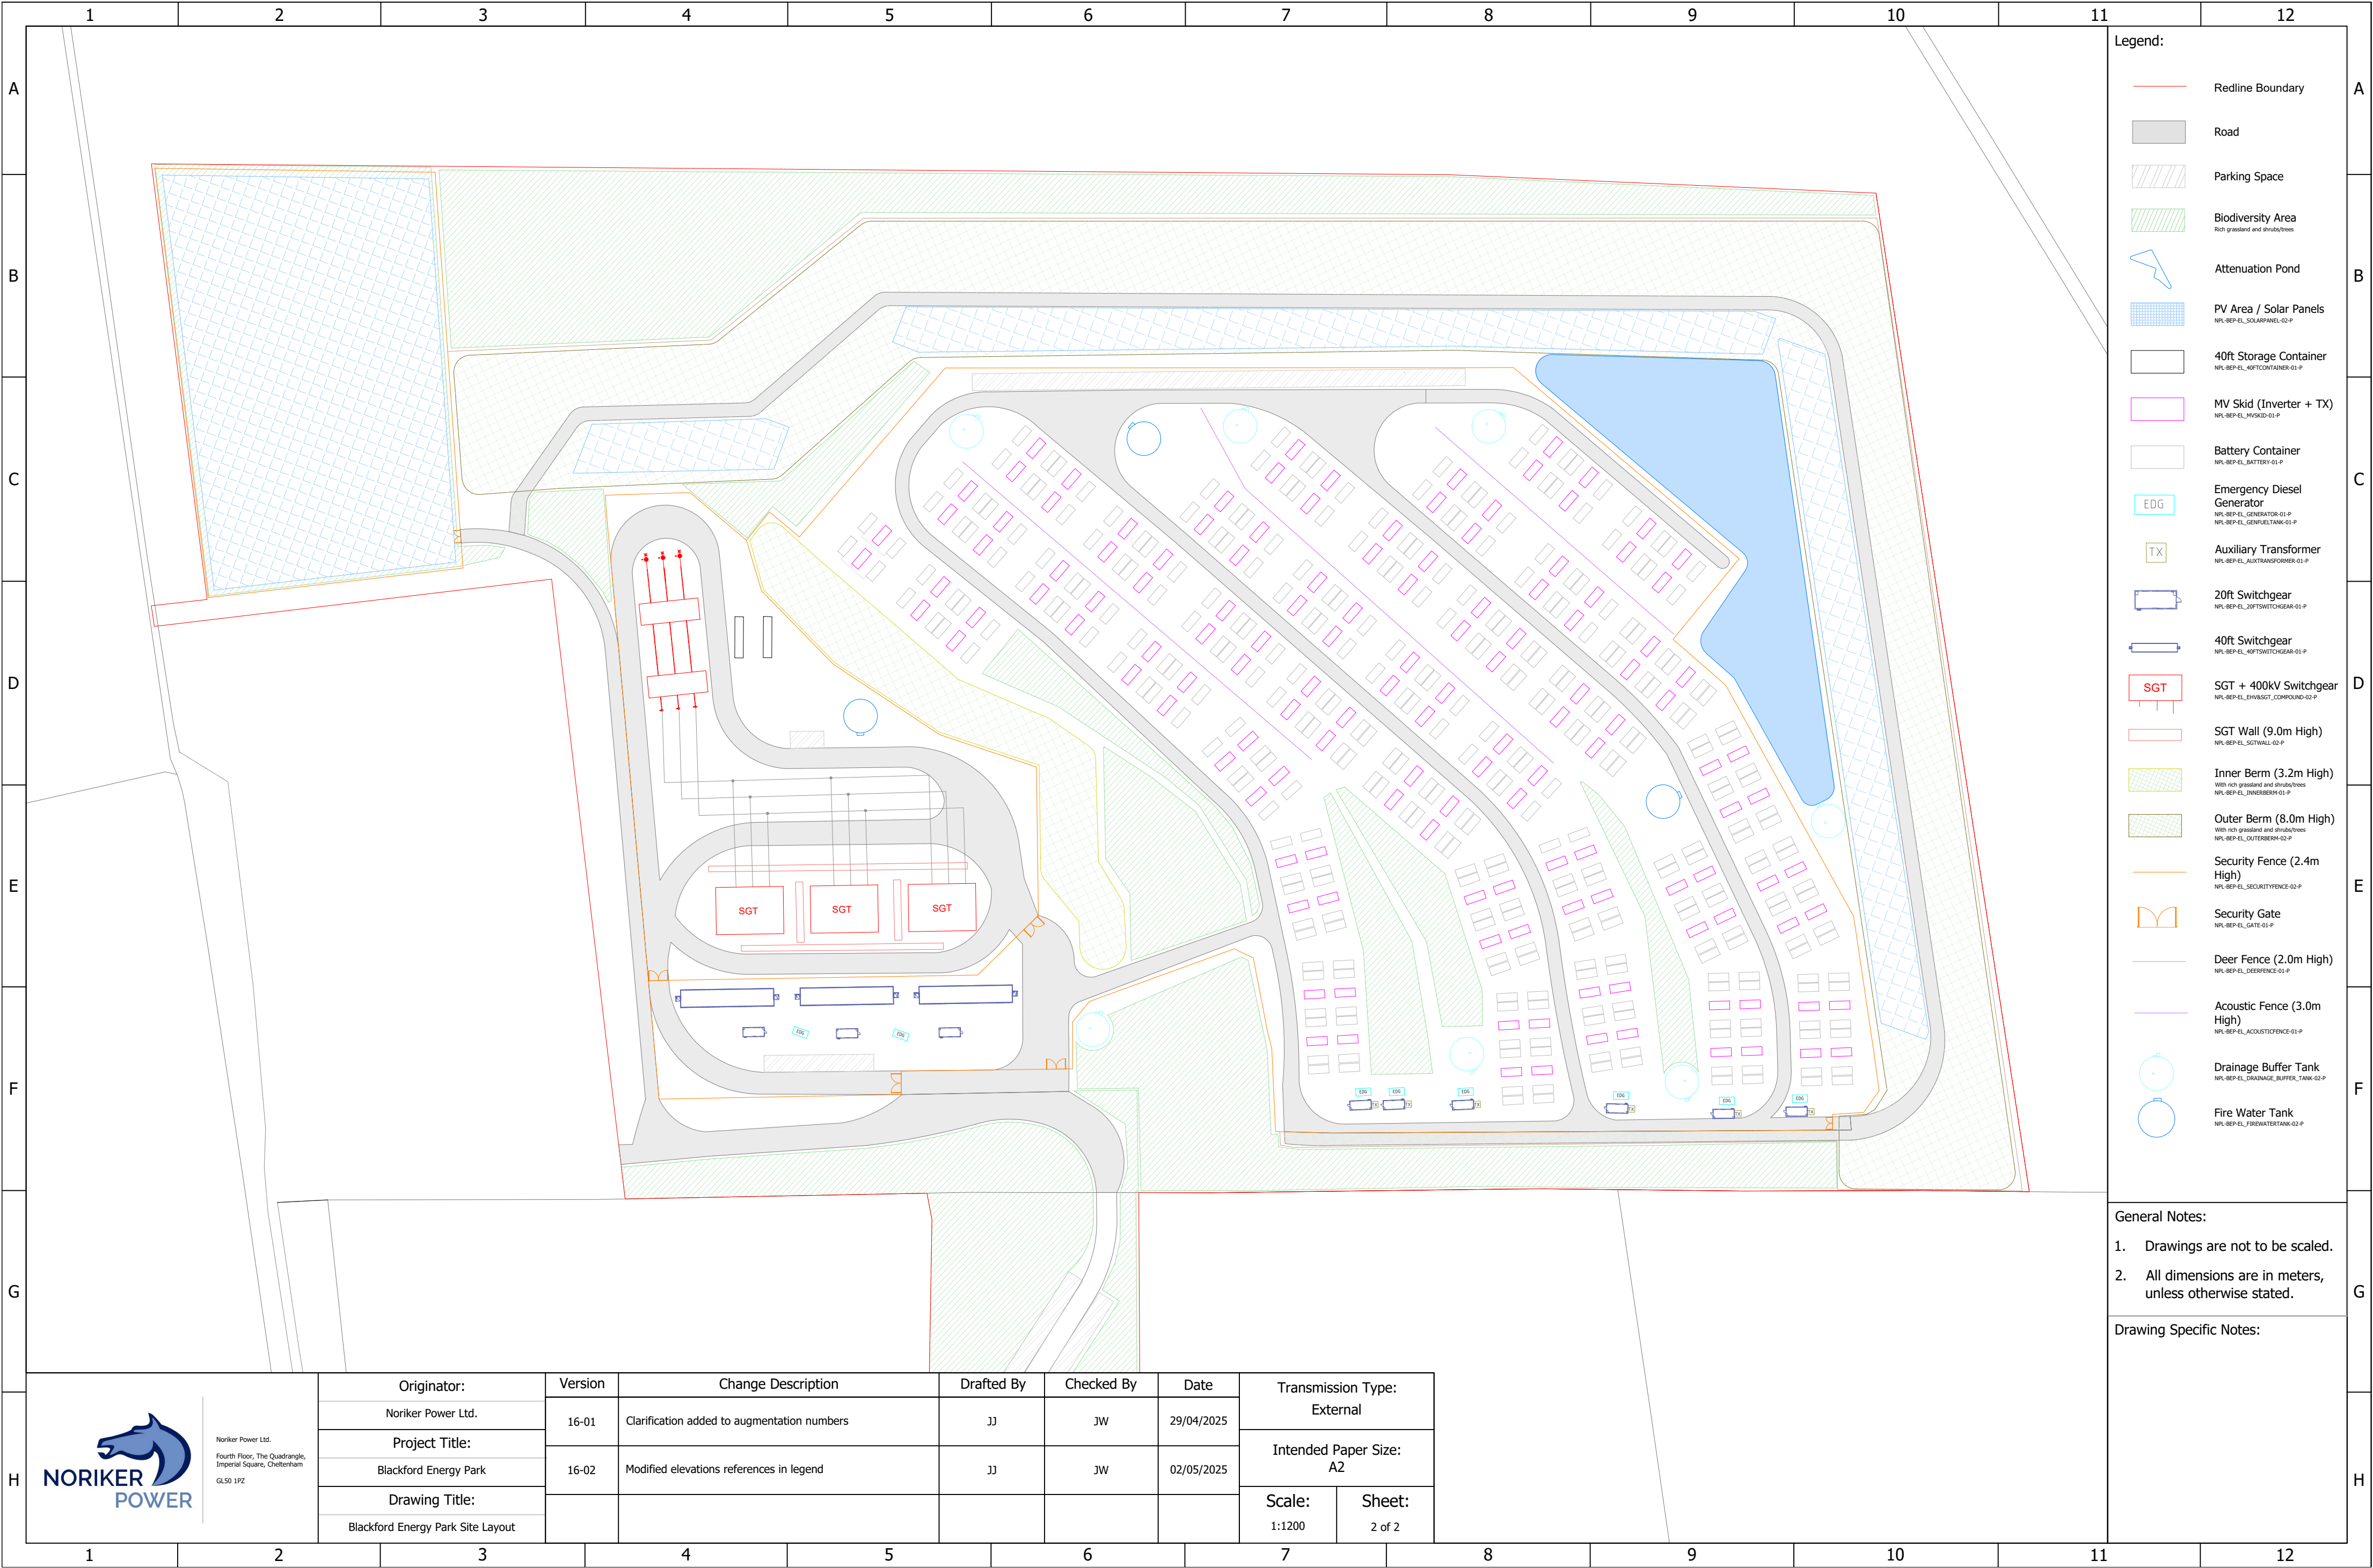



Noriker Power Ltd.
Fourth Floor, The Quadrangle,
Imperial Square, Cheltenham
GL50 1PZ